



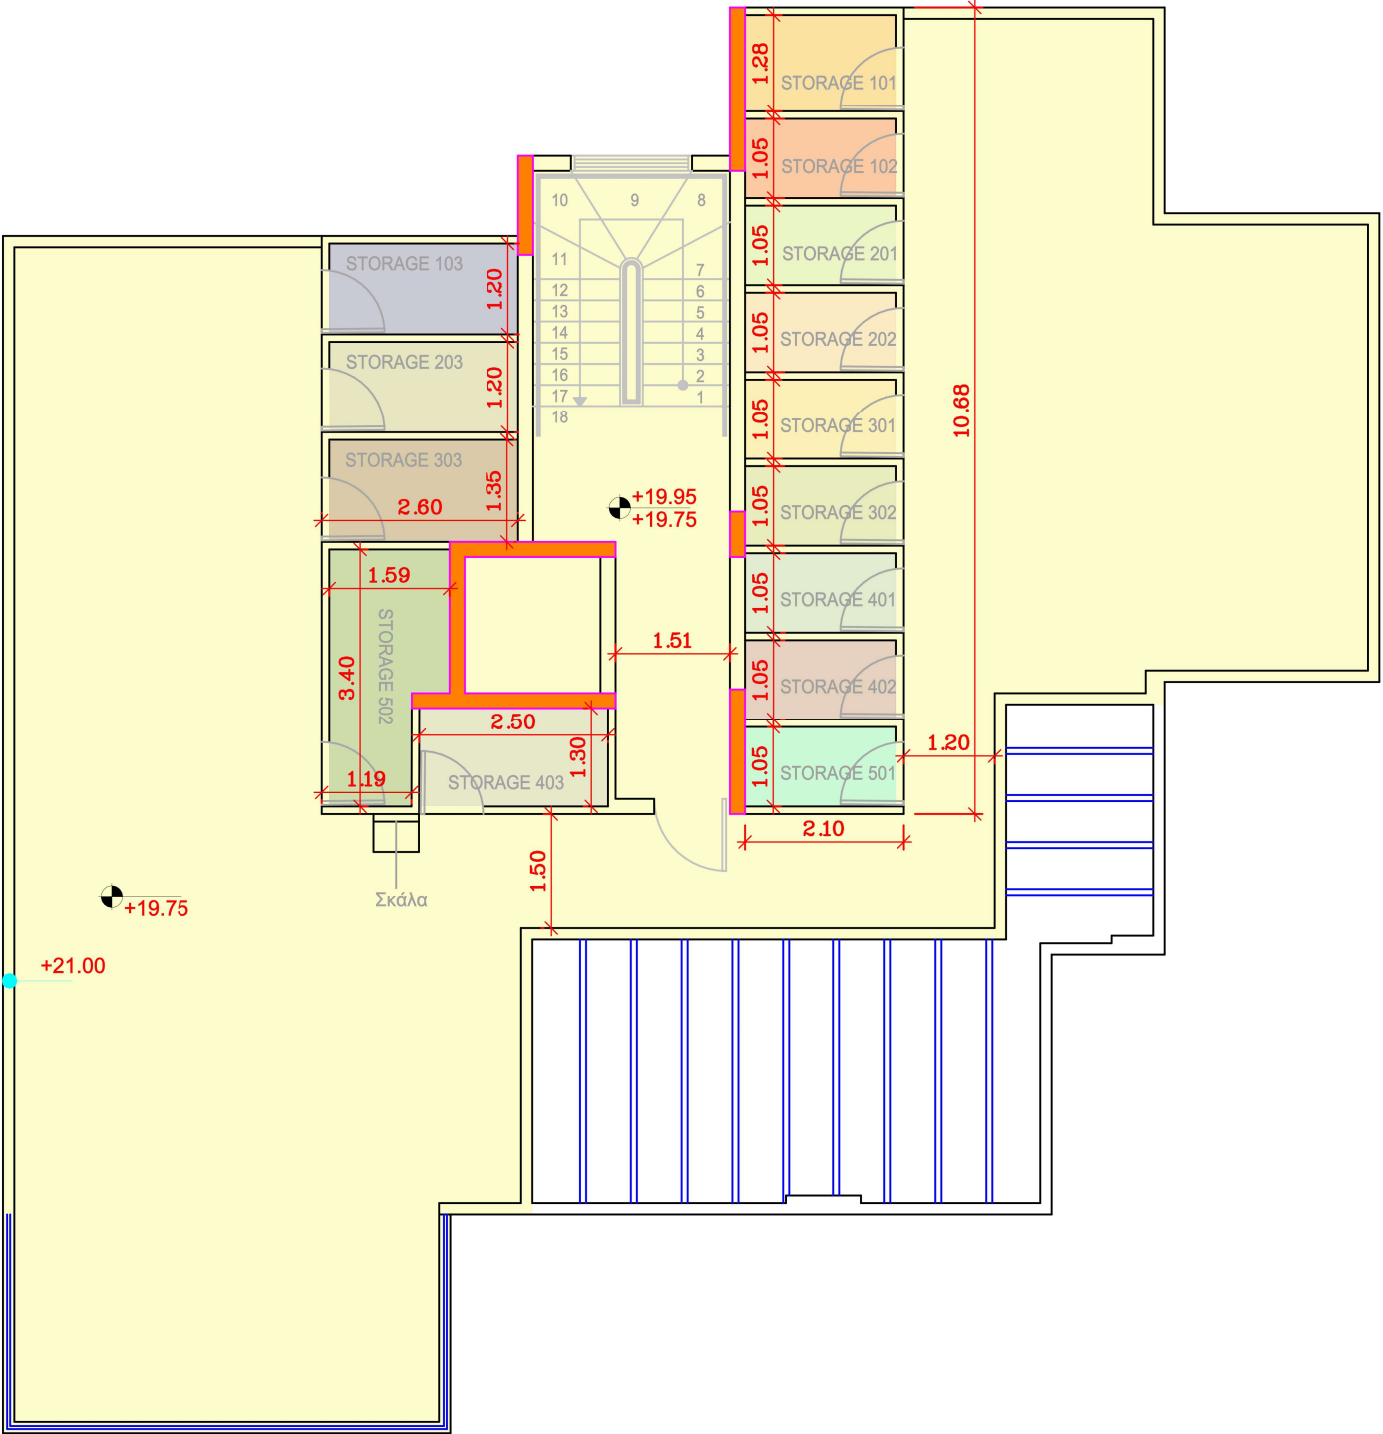

● ΥΦΙΣΤΑΜΕΝΑ ΥΨΟΜΕΤΡΑ		
● τελειωμένο πάτωμα ΝΕΑ ΥΨΟΜΕΤΡΑ πλάκα		
● ΥΨΟΜΕΤΡΑ ΣΤΑ ΤΟΙΧΑΡΑΚΙΑ		
????		
?????????????? ??????????? 21		
-		
???? ?????		
?? ?????		
?????? ???????	????????	
ΕΜΑΒ???????? ?????	E7	
???????? 1:100	????????	????????

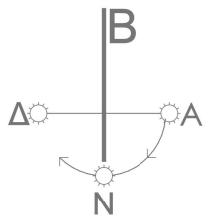